


AERODROME CHART
(AERODROME LAYOUT)

ARP 22° 18' 32.11"N
113° 54' 52.57"E

ELEVATION 28 FT AMSL

TWR 118.7 (North Runway) 118.2 (Centre Runway)
118.4 (South Runway)

VHHH / HONG KONG
INTERNATIONAL AIRPORT

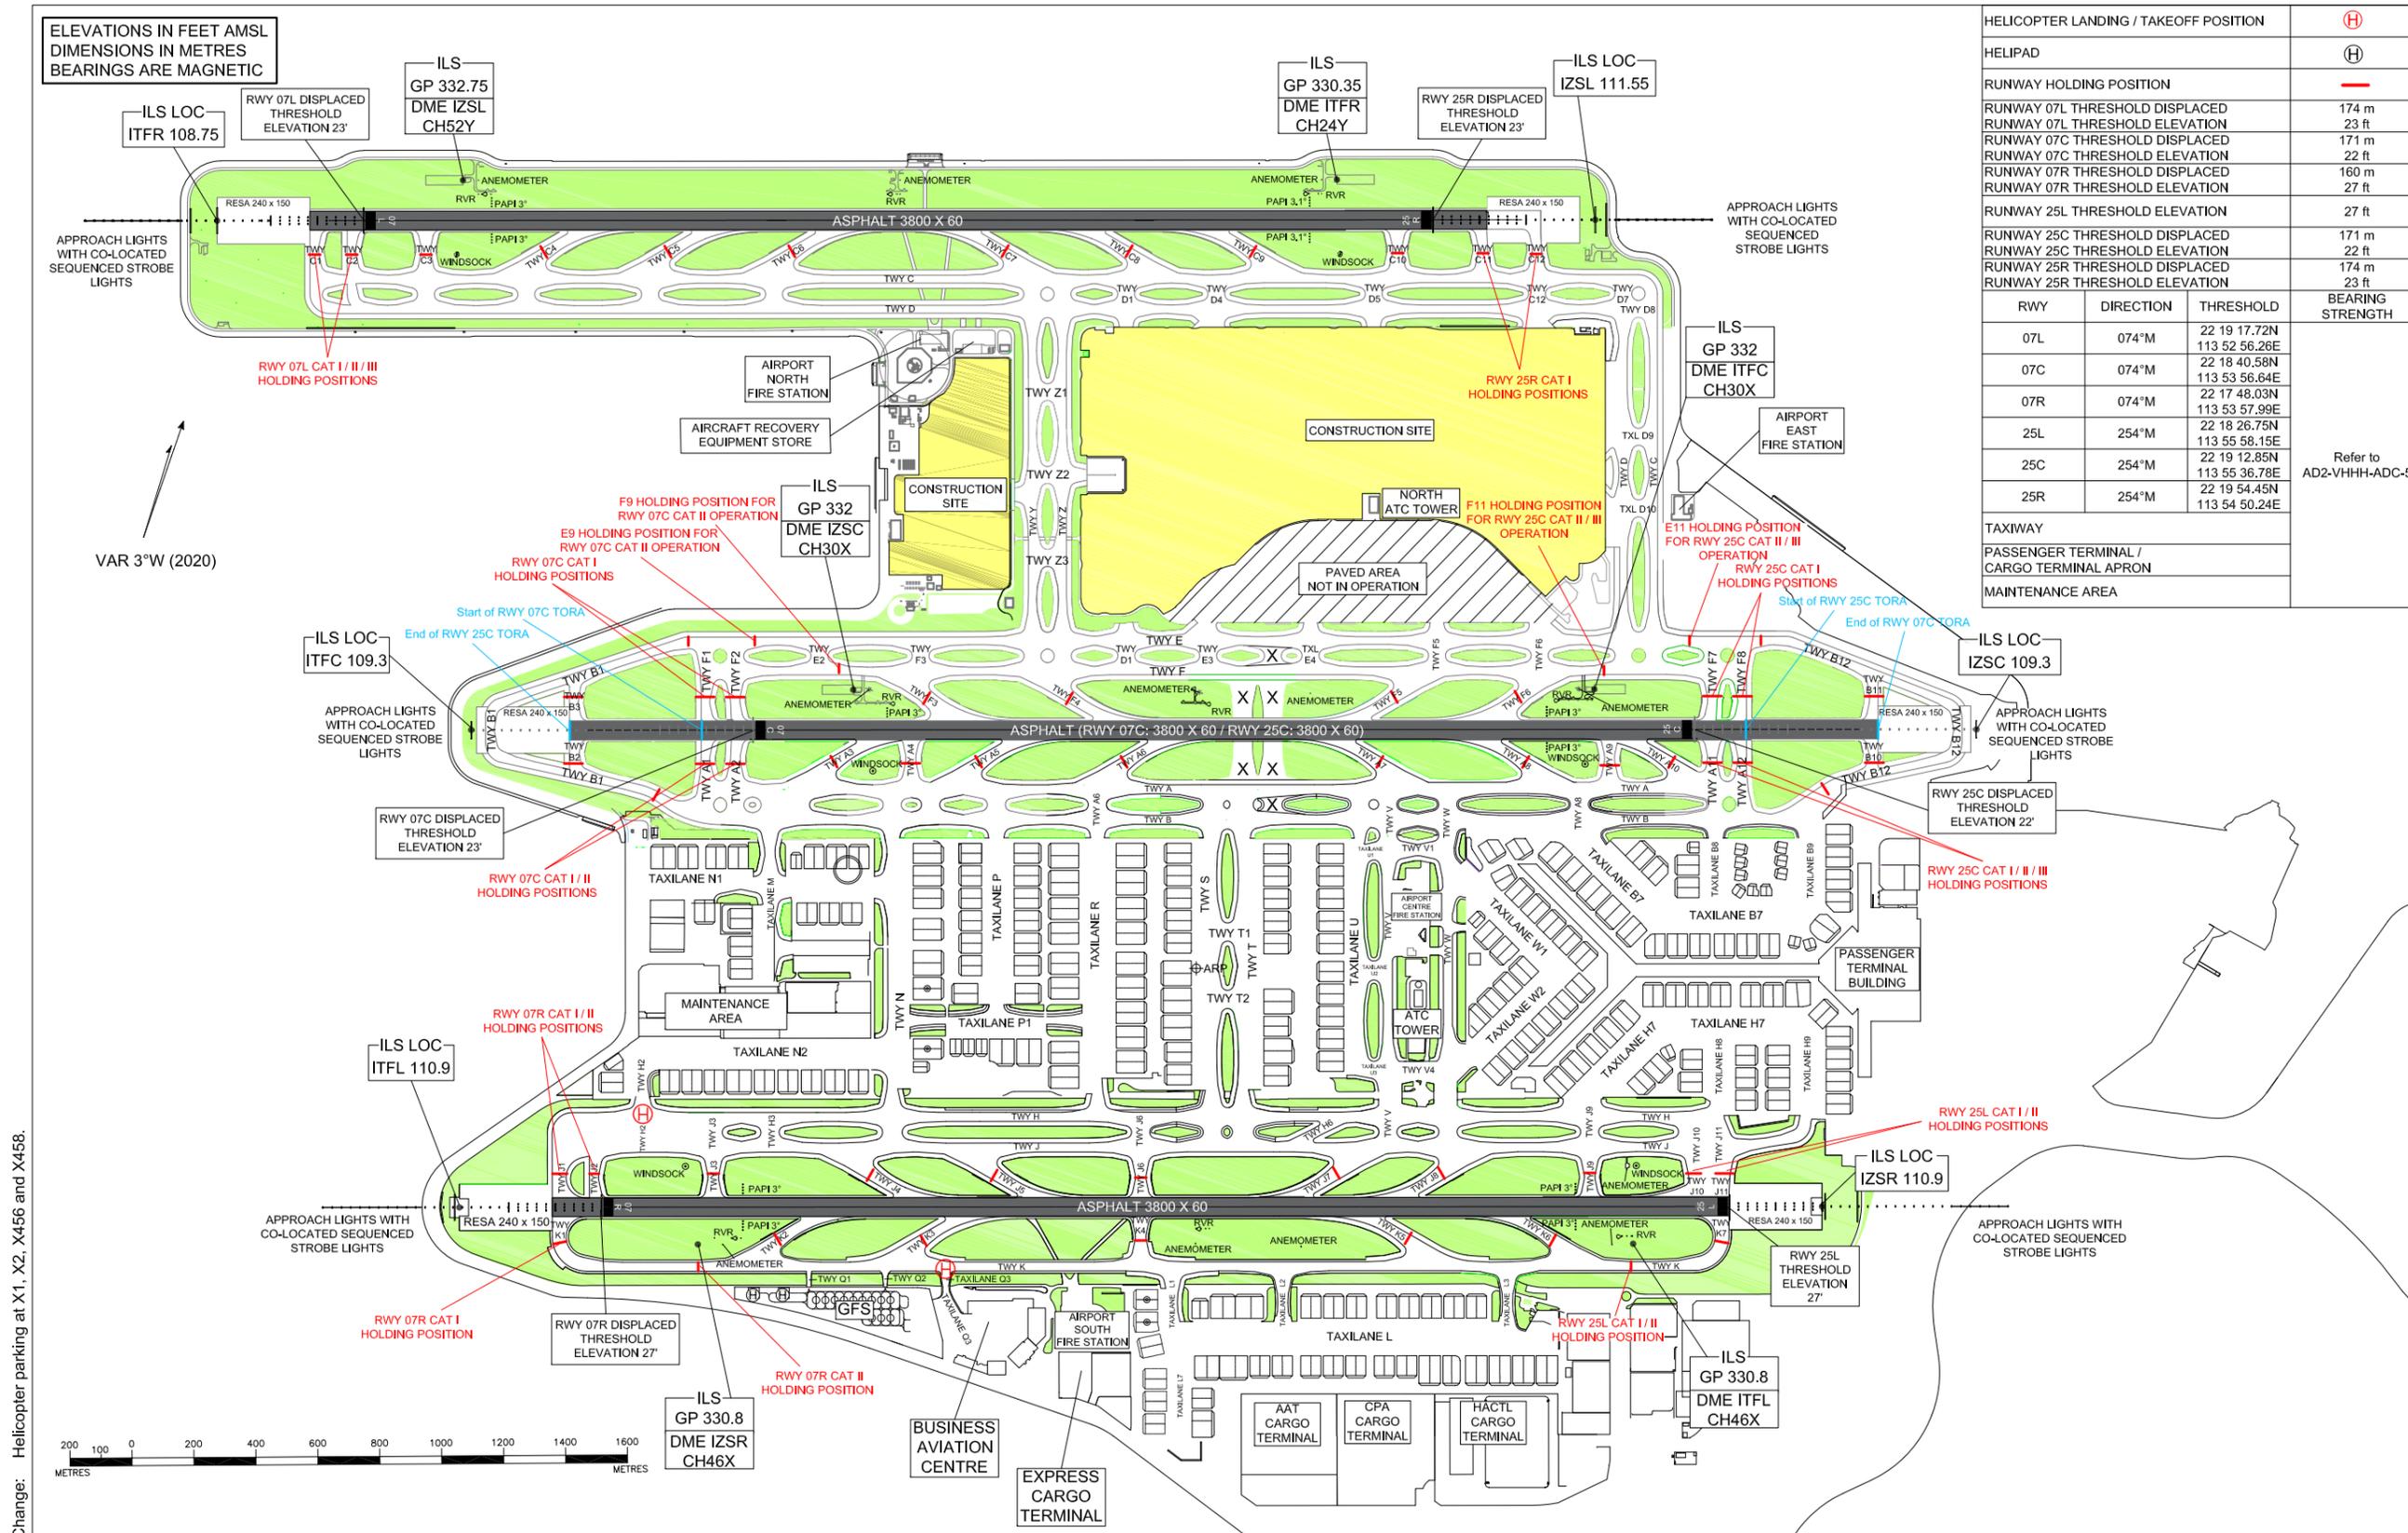

HELICOPTER LANDING / TAKEOFF POSITION	(H)		
HELIPAD	(H)		
RUNWAY HOLDING POSITION	—		
RUNWAY 07L THRESHOLD DISPLACED	174 m		
RUNWAY 07L THRESHOLD ELEVATION	23 ft		
RUNWAY 07C THRESHOLD DISPLACED	171 m		
RUNWAY 07C THRESHOLD ELEVATION	22 ft		
RUNWAY 07R THRESHOLD DISPLACED	160 m		
RUNWAY 07R THRESHOLD ELEVATION	27 ft		
RUNWAY 25L THRESHOLD ELEVATION	27 ft		
RUNWAY 25C THRESHOLD DISPLACED	171 m		
RUNWAY 25C THRESHOLD ELEVATION	22 ft		
RUNWAY 25R THRESHOLD DISPLACED	174 m		
RUNWAY 25R THRESHOLD ELEVATION	23 ft		
RWY	DIRECTION	THRESHOLD	BEARING
07L	074°M	22 19 17.72N 113 52 56.26E	Refer to AD2-VHHH-ADC-5
07C	074°M	22 18 40.58N 113 53 56.64E	
07R	074°M	22 17 48.03N 113 53 57.99E	
25L	254°M	22 18 26.75N 113 55 58.15E	
25C	254°M	22 19 12.85N 113 55 36.78E	
25R	254°M	22 19 54.45N 113 54 50.24E	
TAXIWAY			
PASSENGER TERMINAL / CARGO TERMINAL APRON			
MAINTENANCE AREA			

Change: Helicopter parking at X1, X2, X456 and X458.

AD 2-VHHH-ADC-1_V15_250606iH

AERODROME CHART
(VISUAL MARKINGS)

ARP 22° 18' 32.11"N
113° 54' 52.57"E

ELEVATION 28 FT AMSL


TWR 118.7 (North Runway)
118.4 (South Runway)

118.2 (Centre Runway)

VHHH / HONG KONG
INTERNATIONAL AIRPORT

ELEVATIONS IN FEET AMSL
DIMENSIONS IN METRES
BEARINGS ARE MAGNETIC

HELICOPTER LANDING / TAKEOFF POSITION			Ⓜ	
RUNWAY HOLDING POSITION			—	
INTERMEDIATE HOLDING POSITION			—	
TAXIWAY CENTRELINE			— TWY A —	
RWY	DIRECTION	THRESHOLD	BEARING STRENGTH	
07L	074°M	22 19 17.72N 113 52 56.26E	Refer to AD2-VHHH-ADC-5	
07C	074°M	22 18 40.58N 113 53 56.64E		
07R	074°M	22 17 48.03N 113 53 57.99E		
25L	254°M	22 18 26.75N 113 55 58.15E		
25C	254°M	22 19 12.85N 113 55 36.78E		
25R	254°M	22 19 54.45N 113 54 50.24E		
TAXIWAY				
PASSENGER TERMINAL / CARGO TERMINAL APRON				
MAINTENANCE AREA				

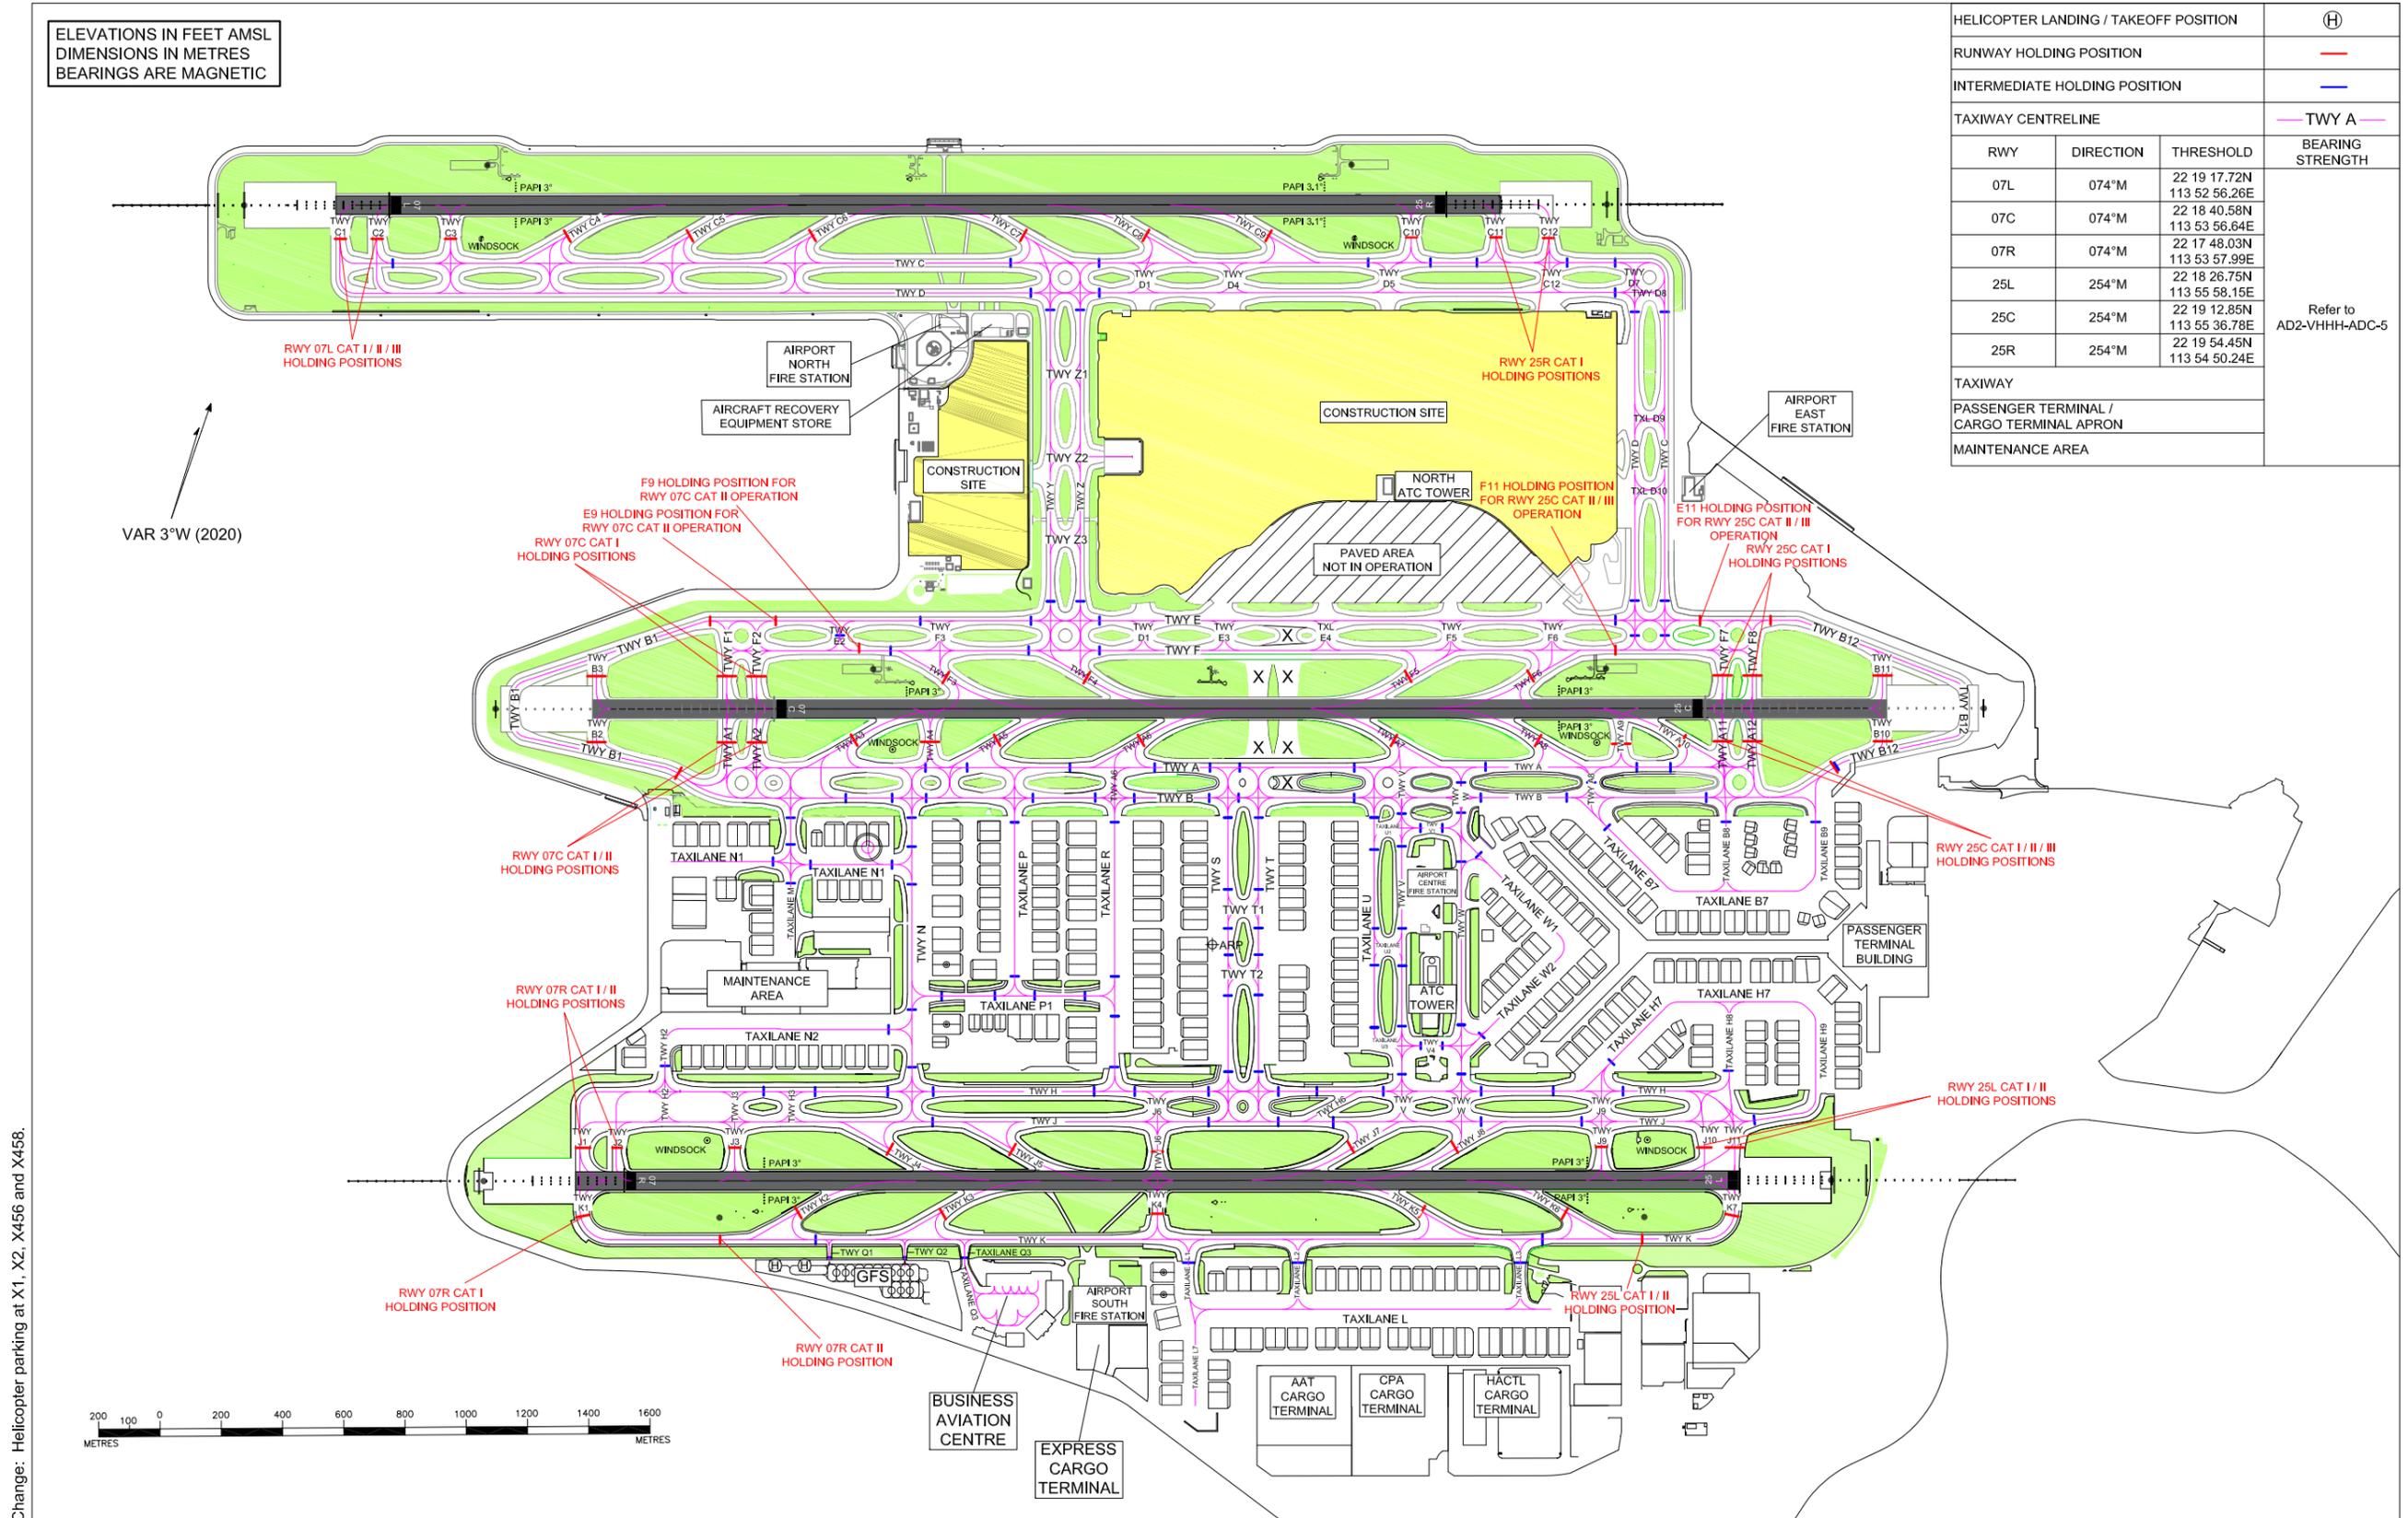

Change: Helicopter parking at X1, X2, X456 and X458.

AD 2-VHHH-ADC-2_V17_250606h

AERODROME CHART
(LIGHTING PLAN)

ARP 22° 18' 32.11"N
113° 54' 52.57"E


ELEVATION 28 FT AMSL

TWR 118.7 (North Runway) 118.2 (Centre Runway)
118.4 (South Runway)

VHHH / HONG KONG
INTERNATIONAL AIRPORT

ELEVATIONS IN FEET AMSL
DIMENSIONS IN METRES
BEARINGS ARE MAGNETIC

RWY TOUCHDOWN ZONE LIGHTS	
RWY EDGE LIGHTS	
RWY CENTRELINE LIGHTS	
RWY END LIGHTS	
RAPID EXIT TAXIWAY INDICATOR LIGHTS (RETIL)	
INTERMEDIATE HOLDING POSITION LIGHTS	
TWY STOP BAR WITH RWY GUARD LIGHTS	
TWY STOP BAR LIGHTS	
TWY EDGE LIGHTS	
TWY CENTRELINE LIGHTS	

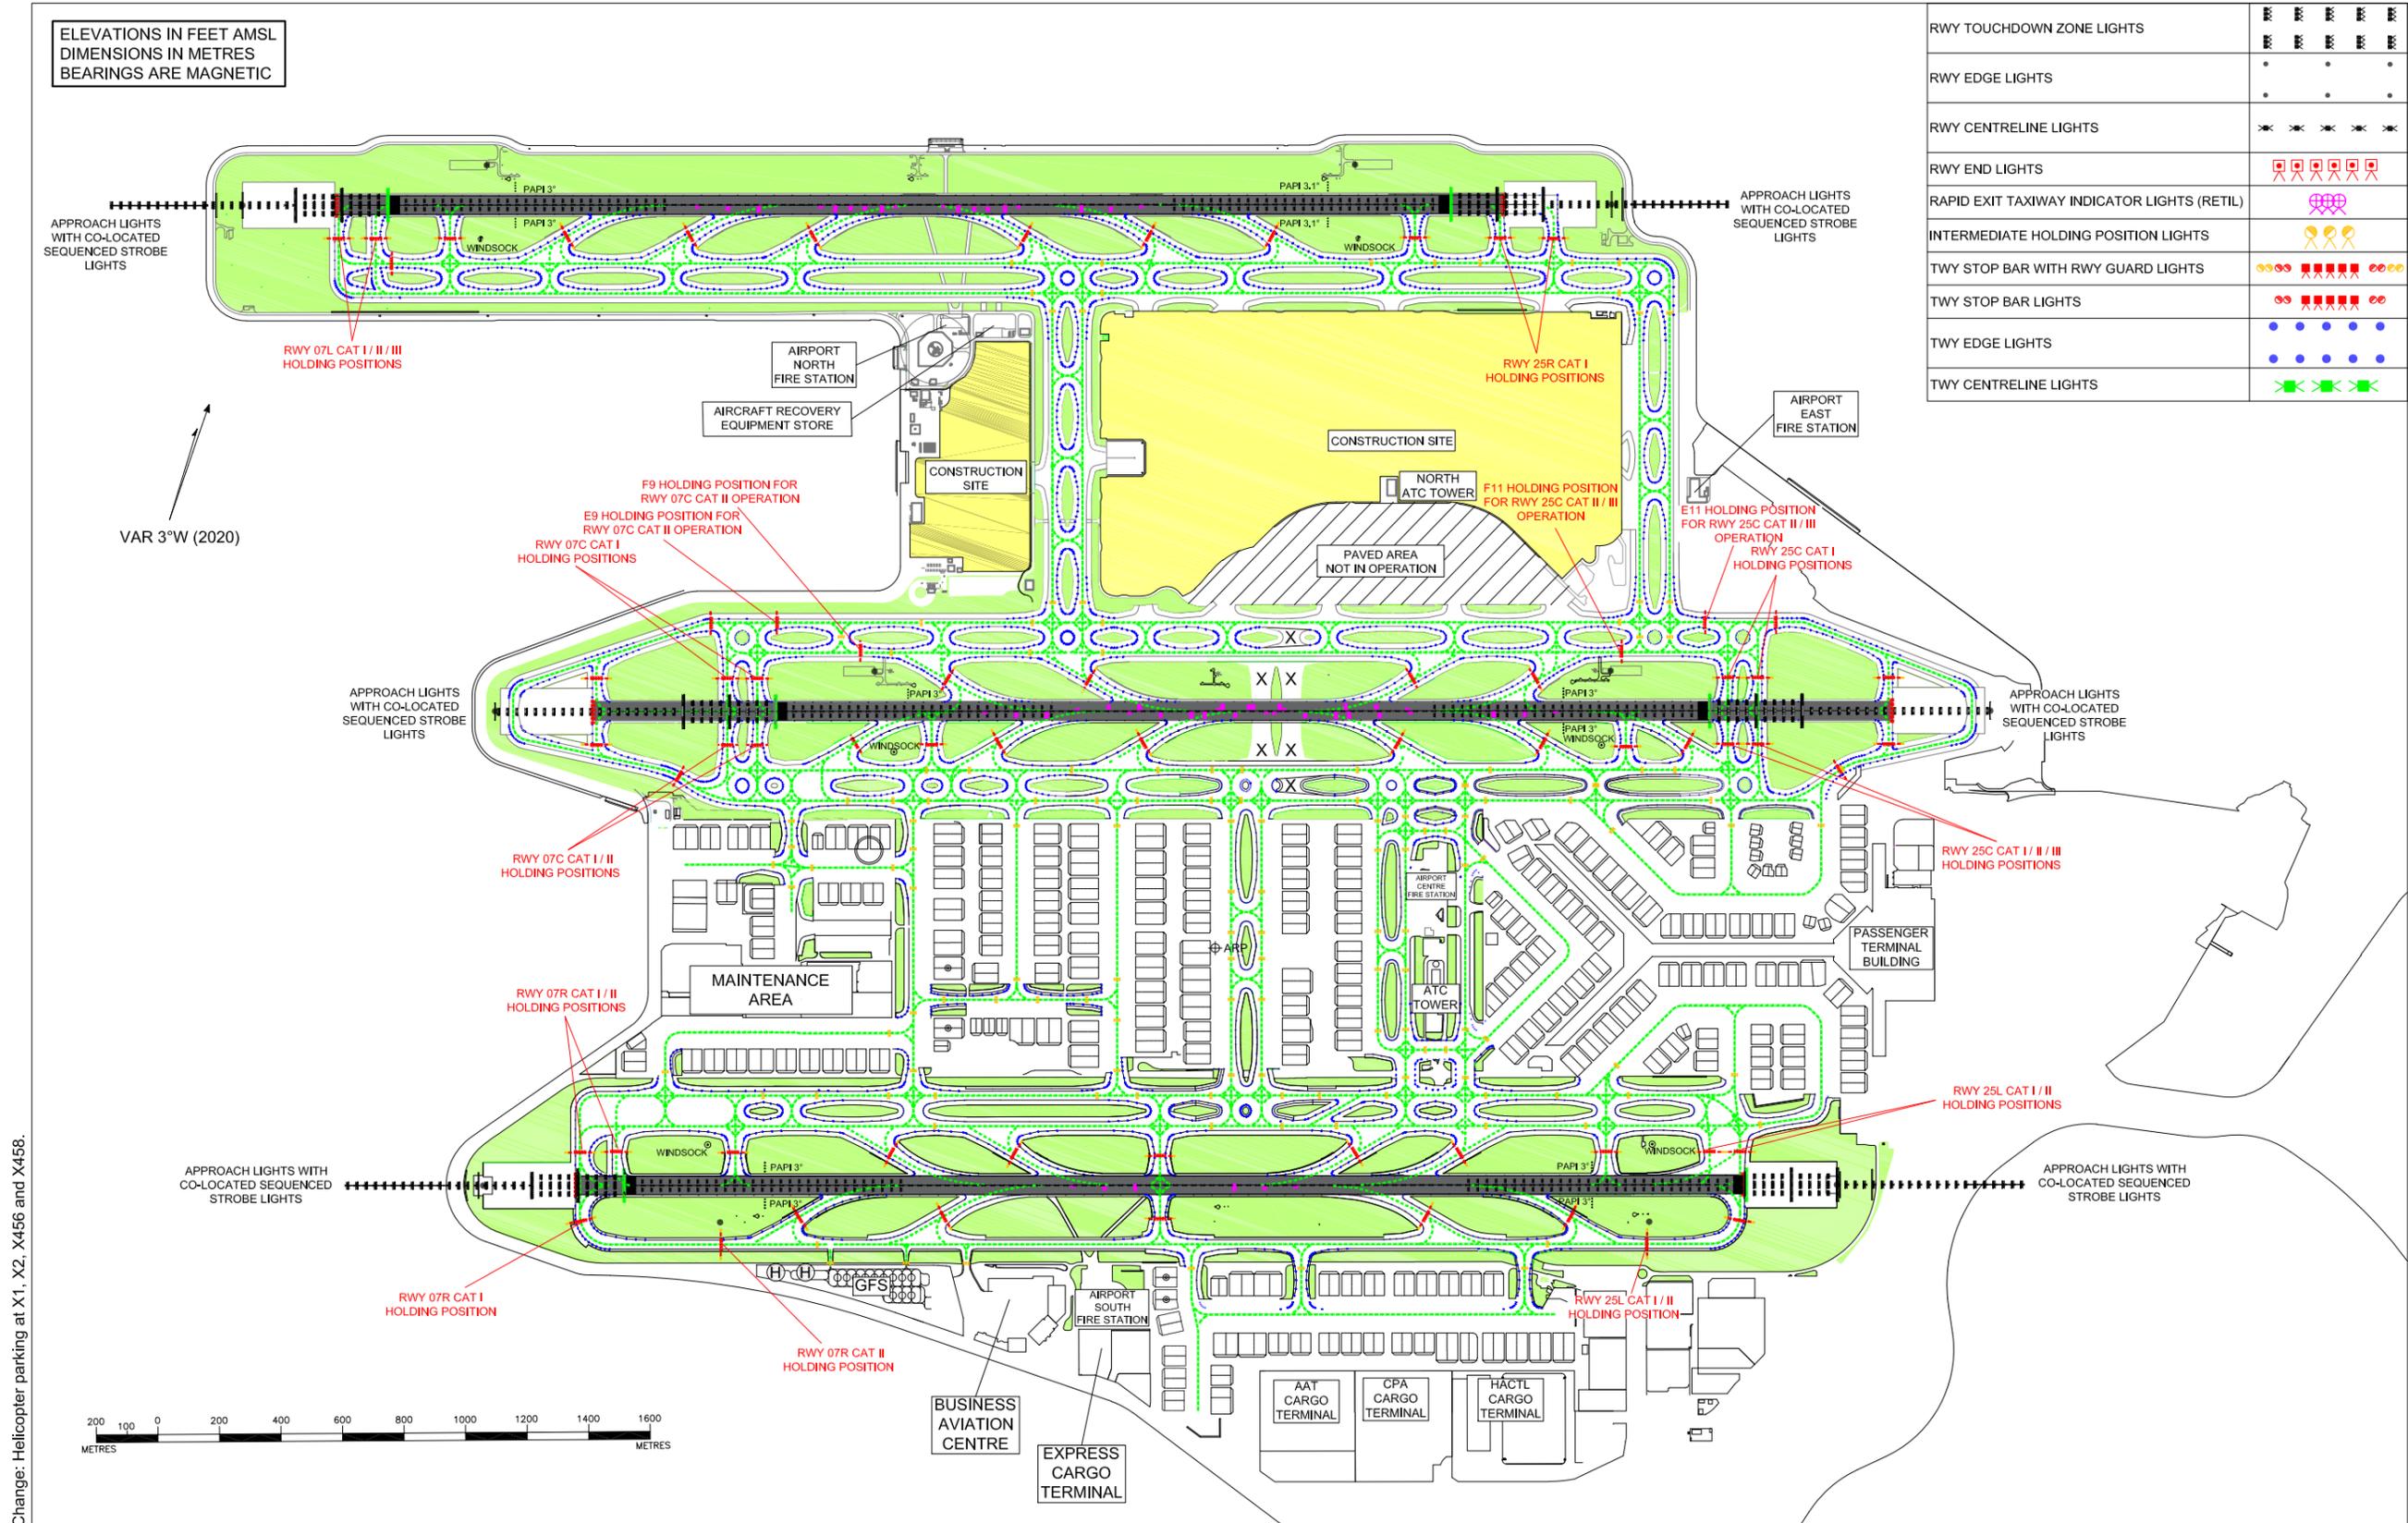

Change: Helicopter parking at X1, X2, X456 and X458.

AD 2-VHHH-ADC-3_V15_250606lh


AIRCRAFT PARKING / DOCKING CHART

TWR 118.7 (North Runway) 118.2 (Centre Runway)
118.4 (South Runway)

VHHH / HONG KONG INTERNATIONAL AIRPORT

ELEVATIONS IN FEET AMSL
DIMENSIONS IN METRES
BEARINGS ARE MAGNETIC

VAR 3°W (2020)

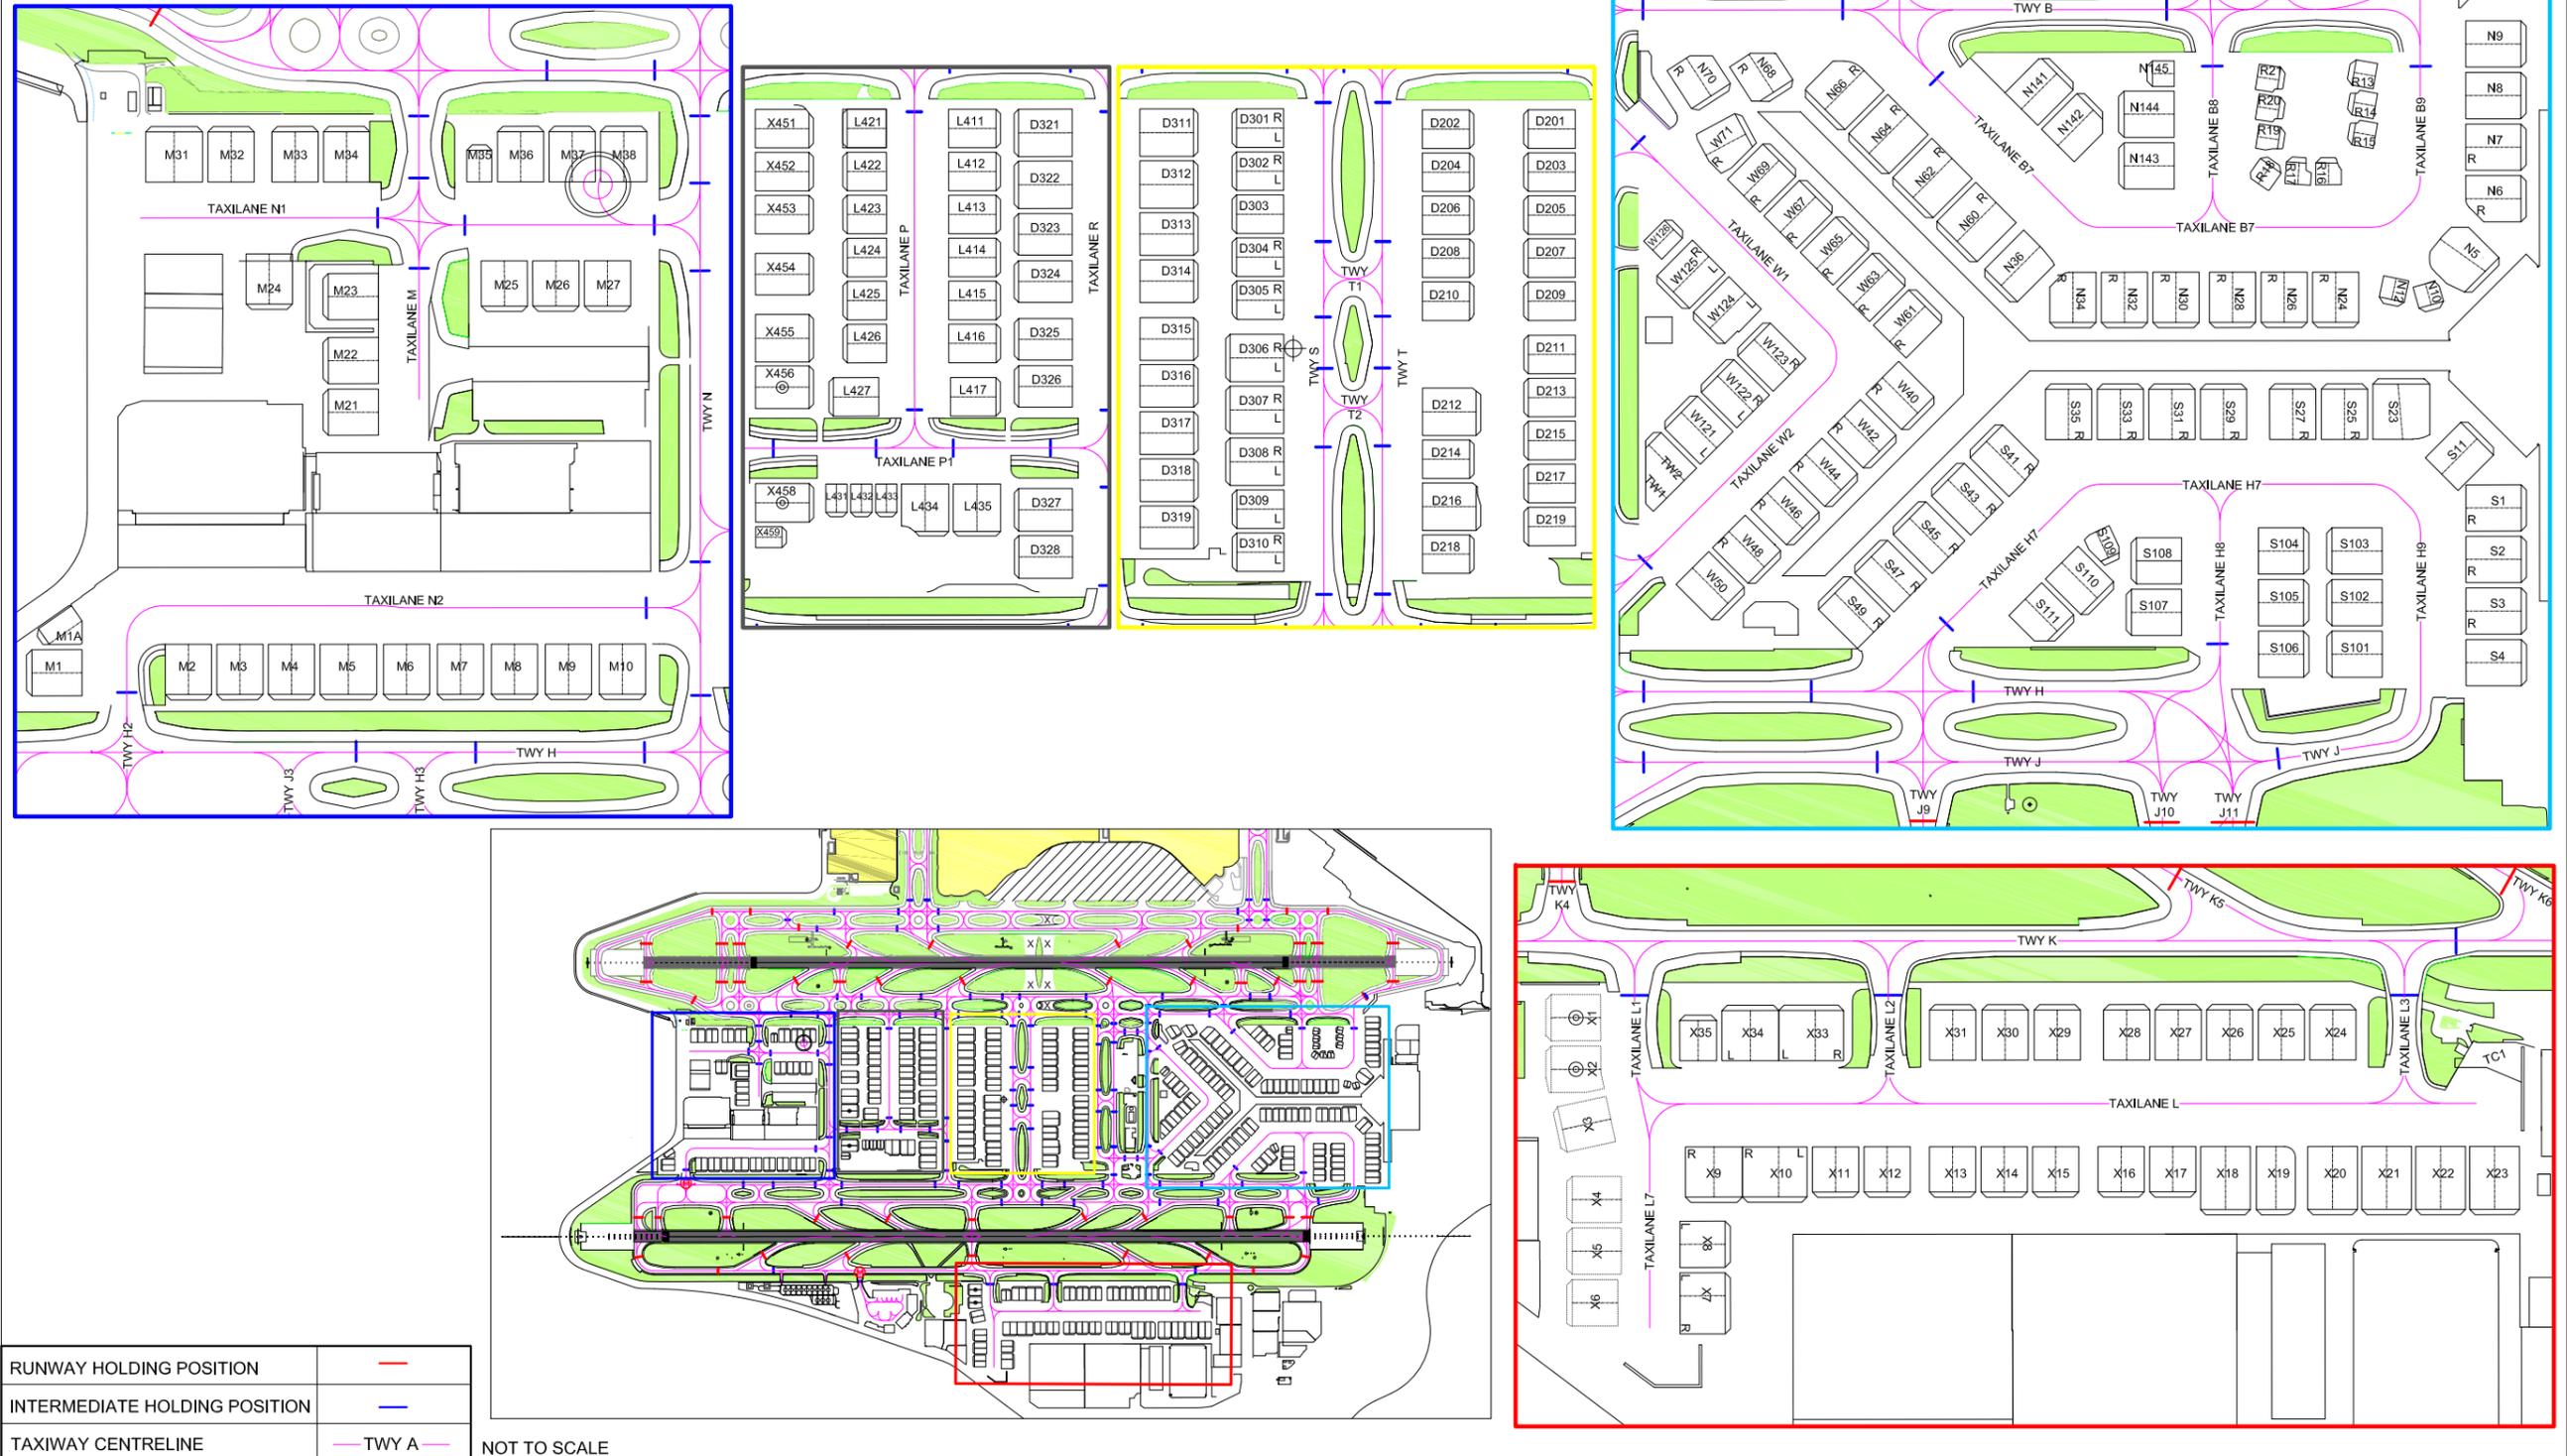


Change: Helicopter parking at X1, X2, X456 and X458.

RUNWAY HOLDING POSITION	—
INTERMEDIATE HOLDING POSITION	—
TAXIWAY CENTRELINE	— TWY A

NOT TO SCALE

AD 2-VHHH-ADC-4_V20_250616km

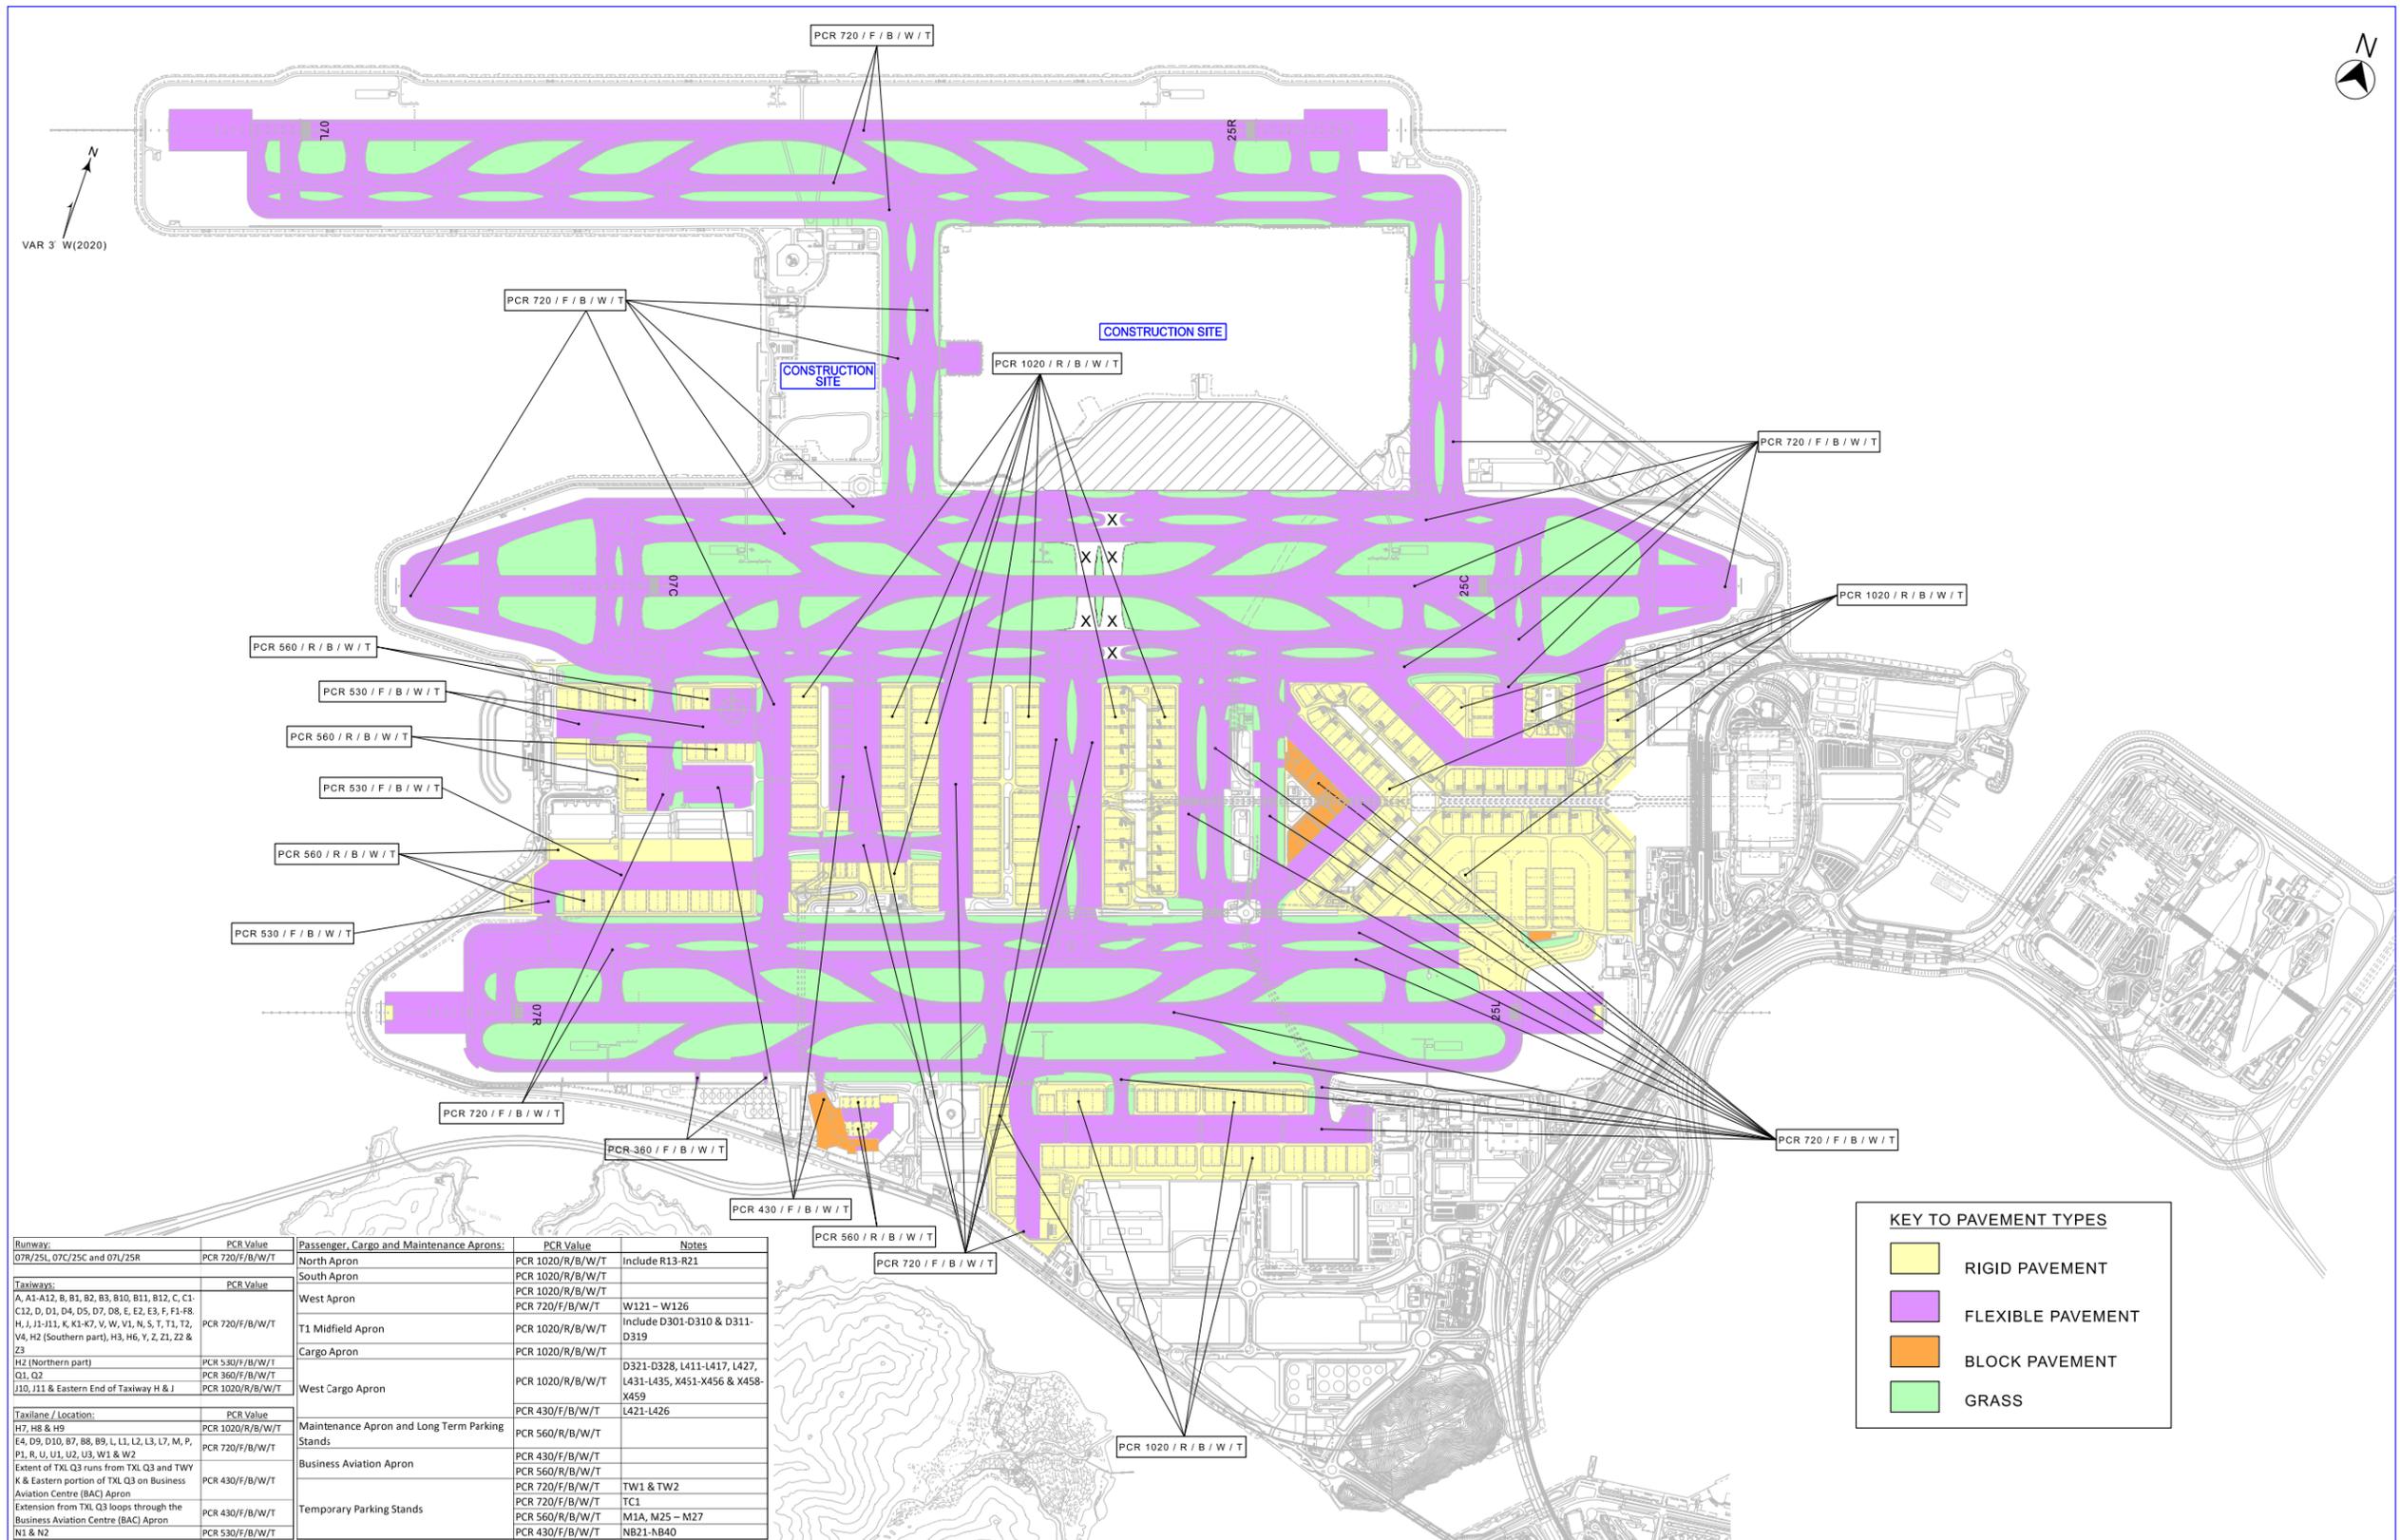


Runway:	PCR Value	Passenger, Cargo and Maintenance Aprons:	PCR Value	Notes
07R/25L, 07C/25C and 07I/25R	PCR 720/F/B/W/T	North Apron	PCR 1020/R/B/W/T	Include R13-R21
		South Apron	PCR 1020/R/B/W/T	
		West Apron	PCR 1020/R/B/W/T	
		T1 Midfield Apron	PCR 1020/R/B/W/T	W121 - W126
		Cargo Apron	PCR 1020/R/B/W/T	Include D301-D310 & D311-D319
		West Cargo Apron	PCR 1020/R/B/W/T	D321-D328, L411-L417, L427, L431-L435, X451-X456 & X458-X459
		Maintenance Apron and Long Term Parking Stands	PCR 560/R/B/W/T	L421-L426
		Business Aviation Apron	PCR 430/F/B/W/T	
		Temporary Parking Stands	PCR 720/F/B/W/T	TW1 & TW2
			PCR 430/F/B/W/T	TC1
			PCR 560/R/B/W/T	M1A, M25 - M27
			PCR 430/F/B/W/T	NB21-NB40

PLAN 13 - PAVEMENT TYPES & PCR VALUE

Effective Date : 31 MARCH 2025


Taxiways / Taxilanes for Code F Aircraft

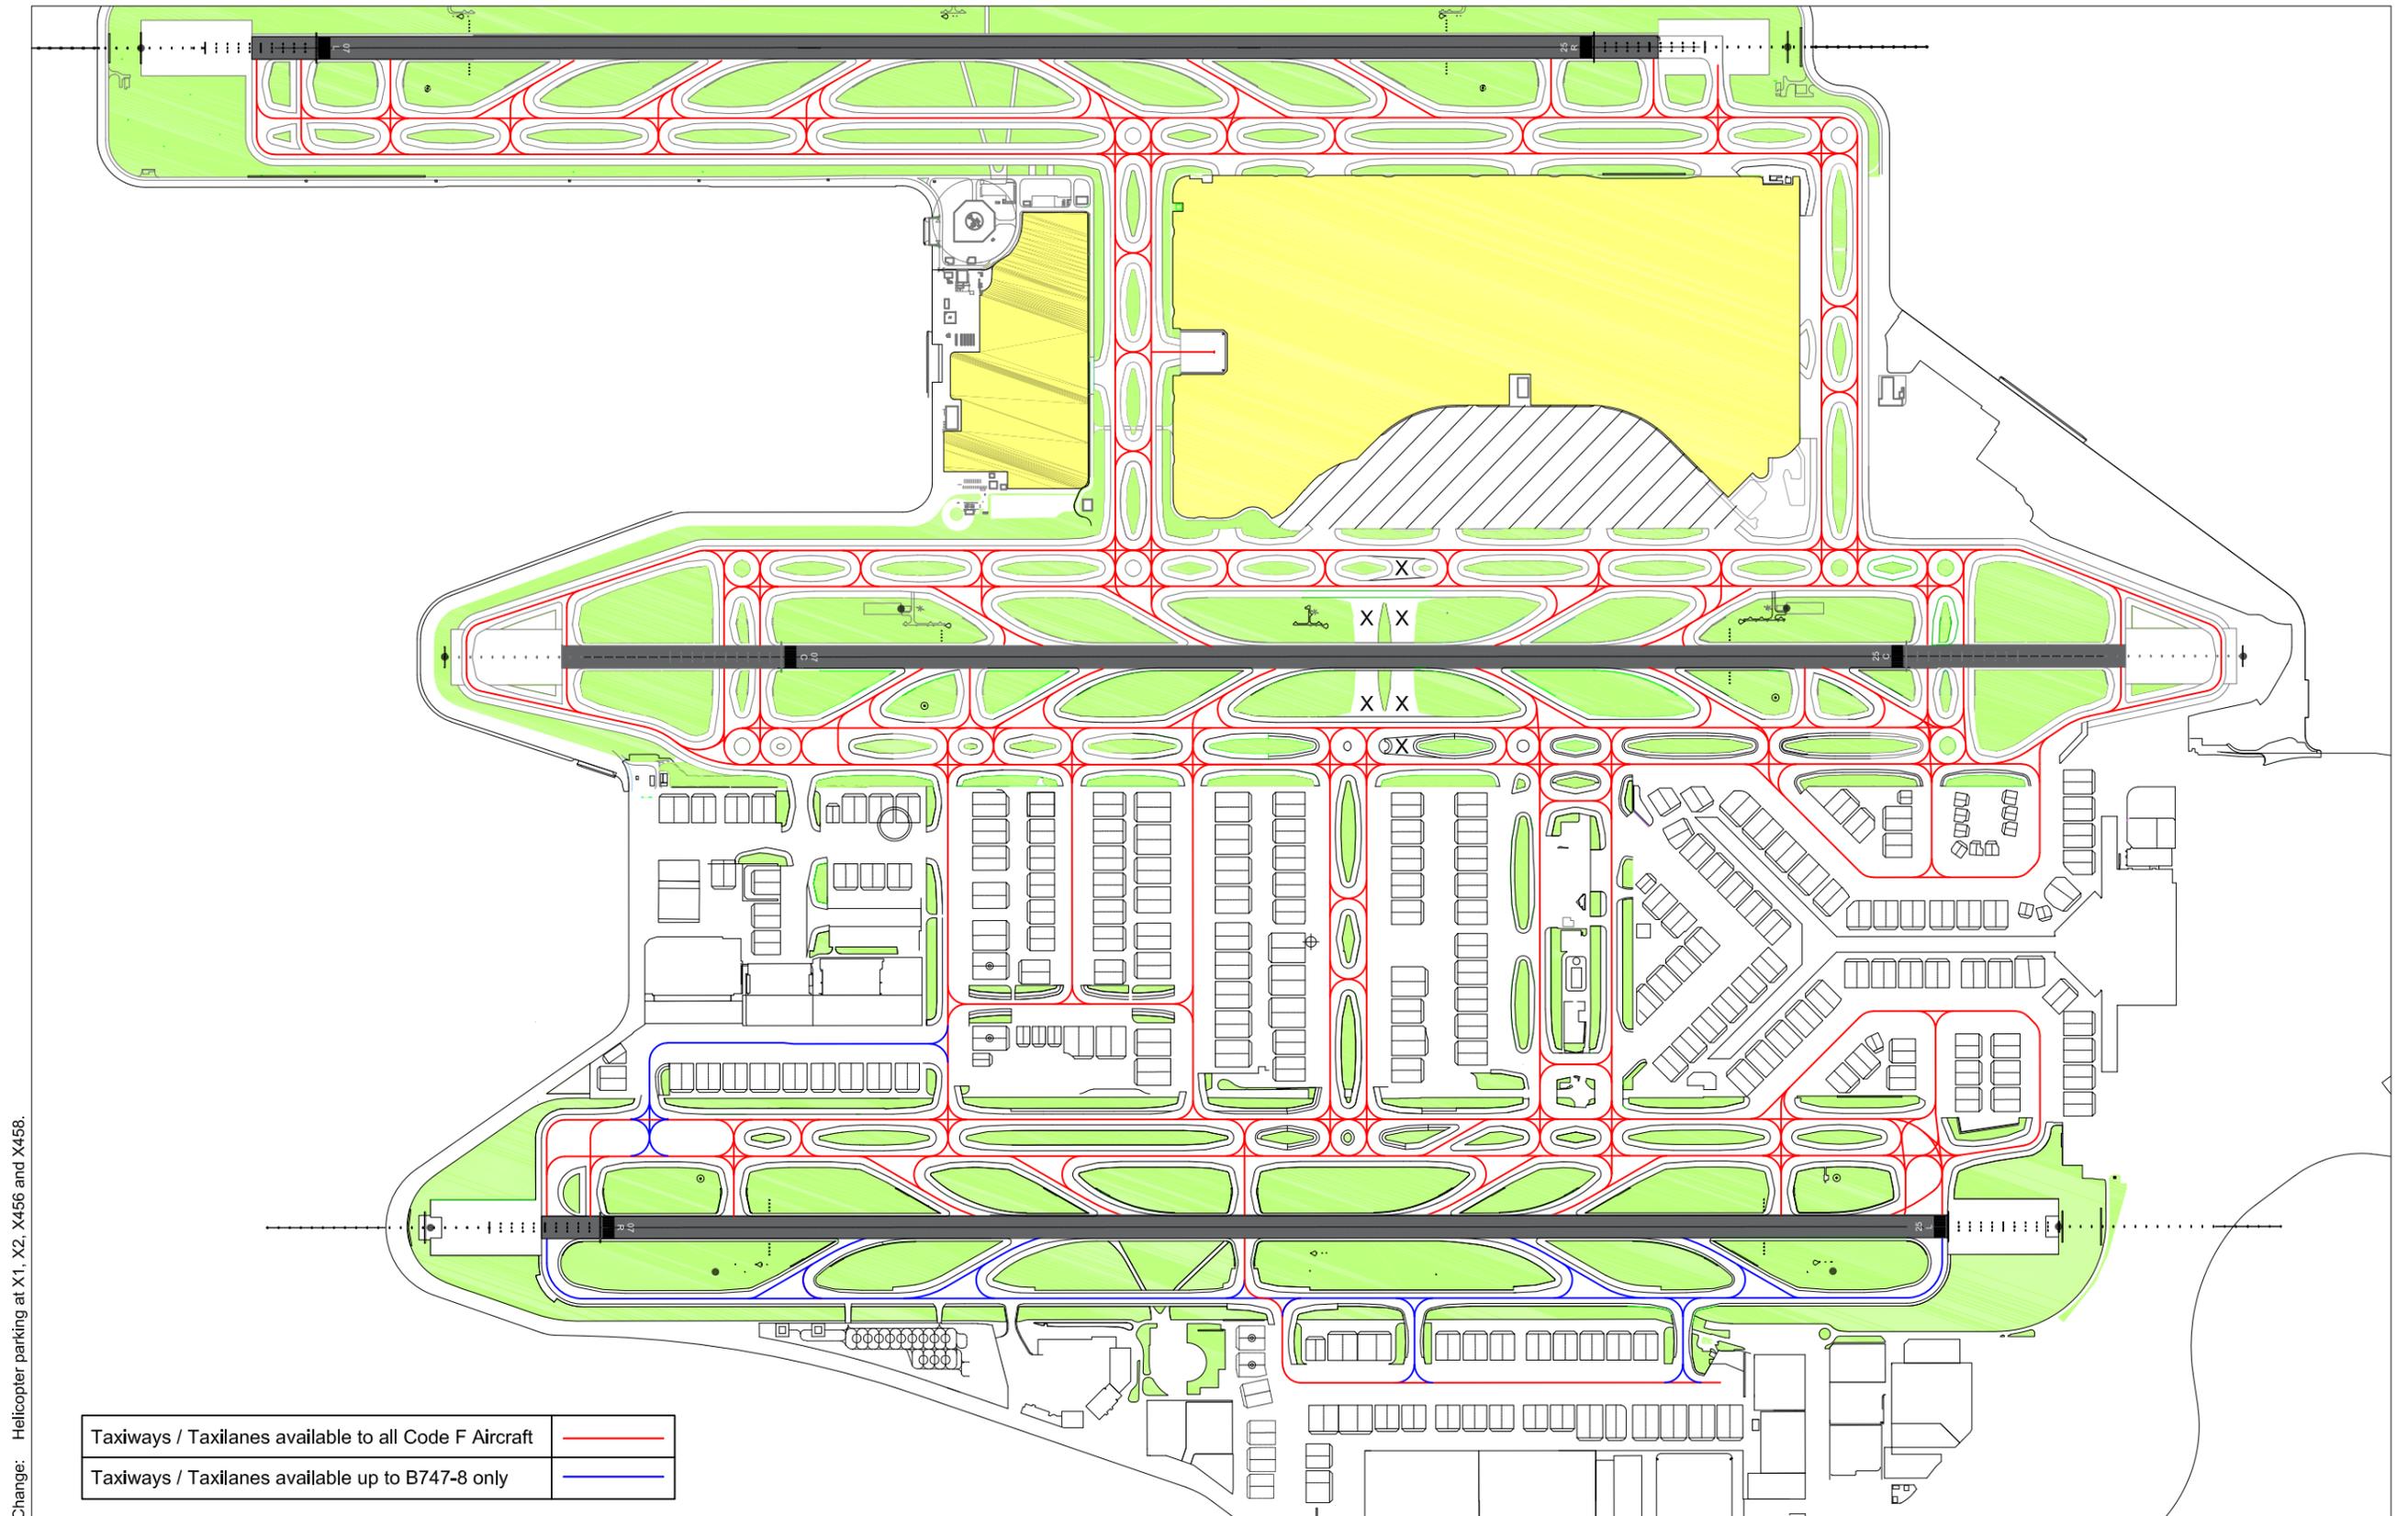

Change: Helicopter parking at X1, X2, X456 and X458.

Taxiways / Taxilanes available to all Code F Aircraft	
Taxiways / Taxilanes available up to B747-8 only	

AD 2-VHHH-ADC-6_V13_250606lh

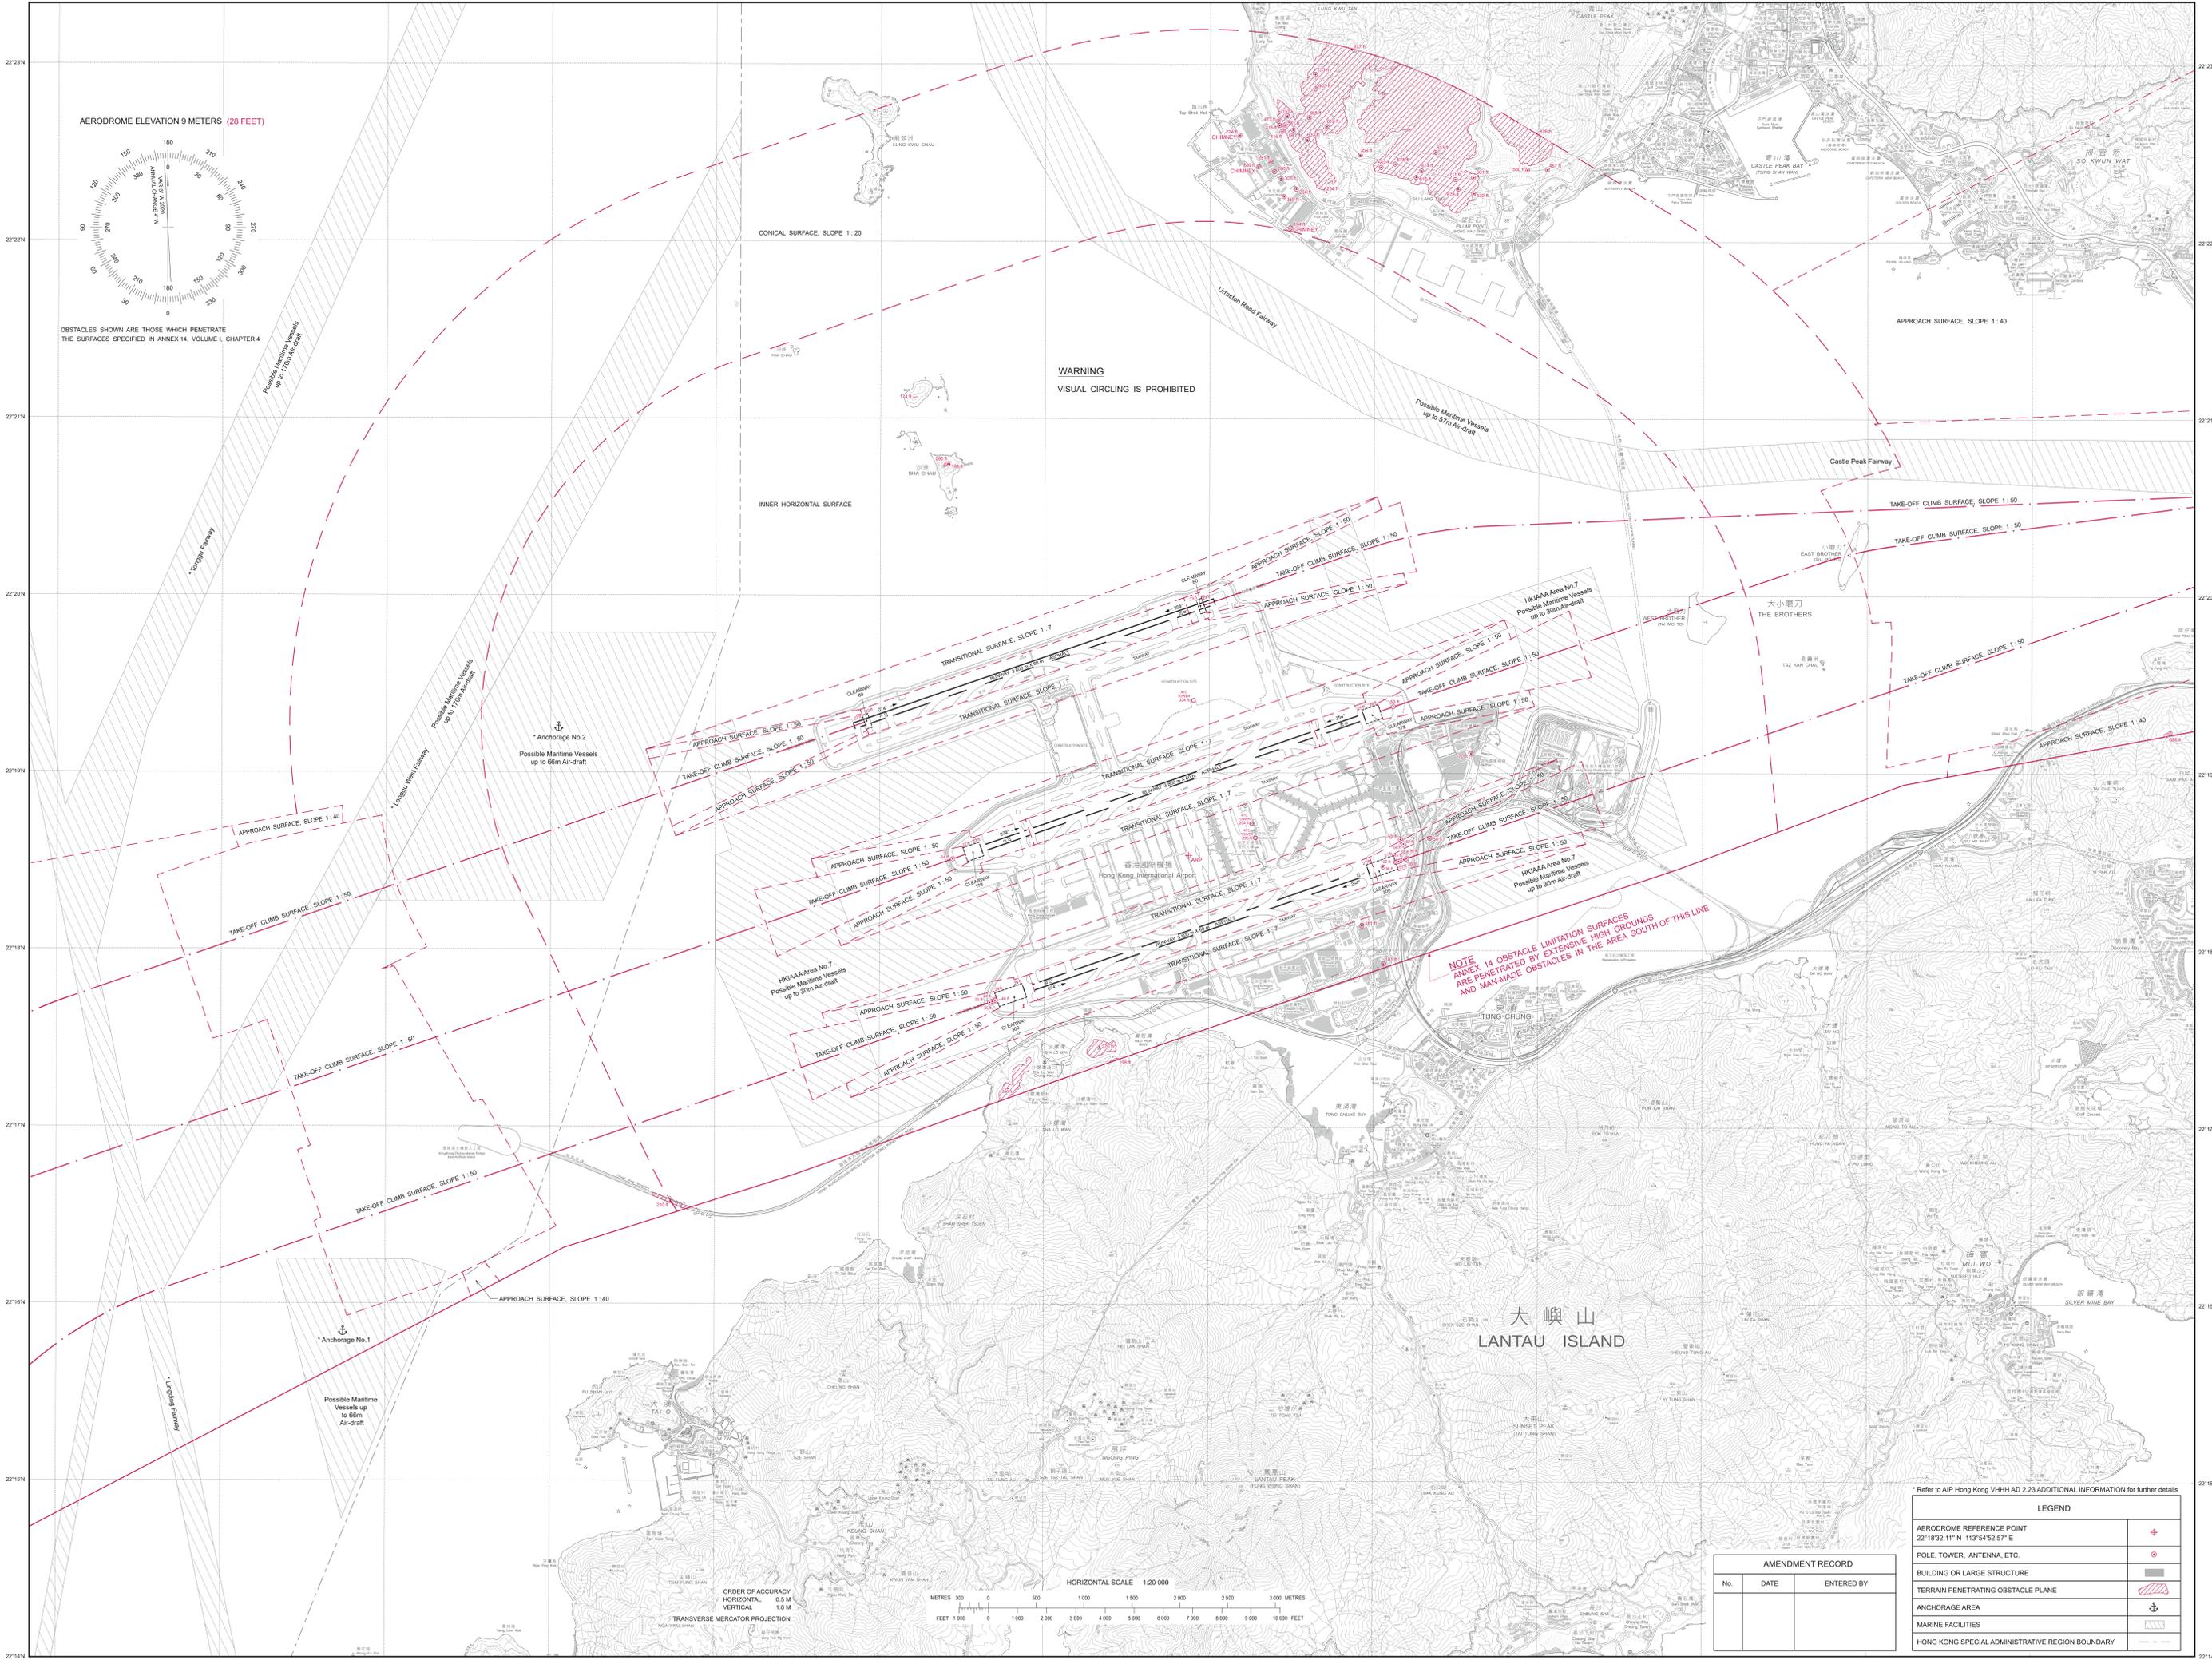

OBSTACLES SHOWN ARE THOSE WHICH PENETRATE THE SURFACES SPECIFIED IN ANNEX 14, VOLUME I, CHAPTER 4

WARNING
VISUAL CIRCLING IS PROHIBITED

NOTE
ANNEX 14 OBSTACLE LIMITATION SURFACES ARE PENETRATED BY EXTENSIVE HIGH GROUNDS AND MAN-MADE OBSTACLES IN THE AREA SOUTH OF THIS LINE

AMENDMENT RECORD		
No.	DATE	ENTERED BY

LEGEND	
AERODROME REFERENCE POINT 22°18'32.11" N 113°54'52.57" E	+
POLE, TOWER, ANTENNA, ETC.	⊕
BUILDING OR LARGE STRUCTURE	■
TERRAIN PENETRATING OBSTACLE PLANE	▨
ANCHORAGE AREA	⚓
MARINE FACILITIES	⚓
HONG KONG SPECIAL ADMINISTRATIVE REGION BOUNDARY	---

ORDER OF ACCURACY
HORIZONTAL 0.5 M
VERTICAL 1.0 M
TRANSVERSE MERCATOR PROJECTION
MGA TRAILER/SHAN

